


BUSINESS OCCUPANCY: EXISTING 1 HOUR FIRE RATED TENANT SEPARATION WALL

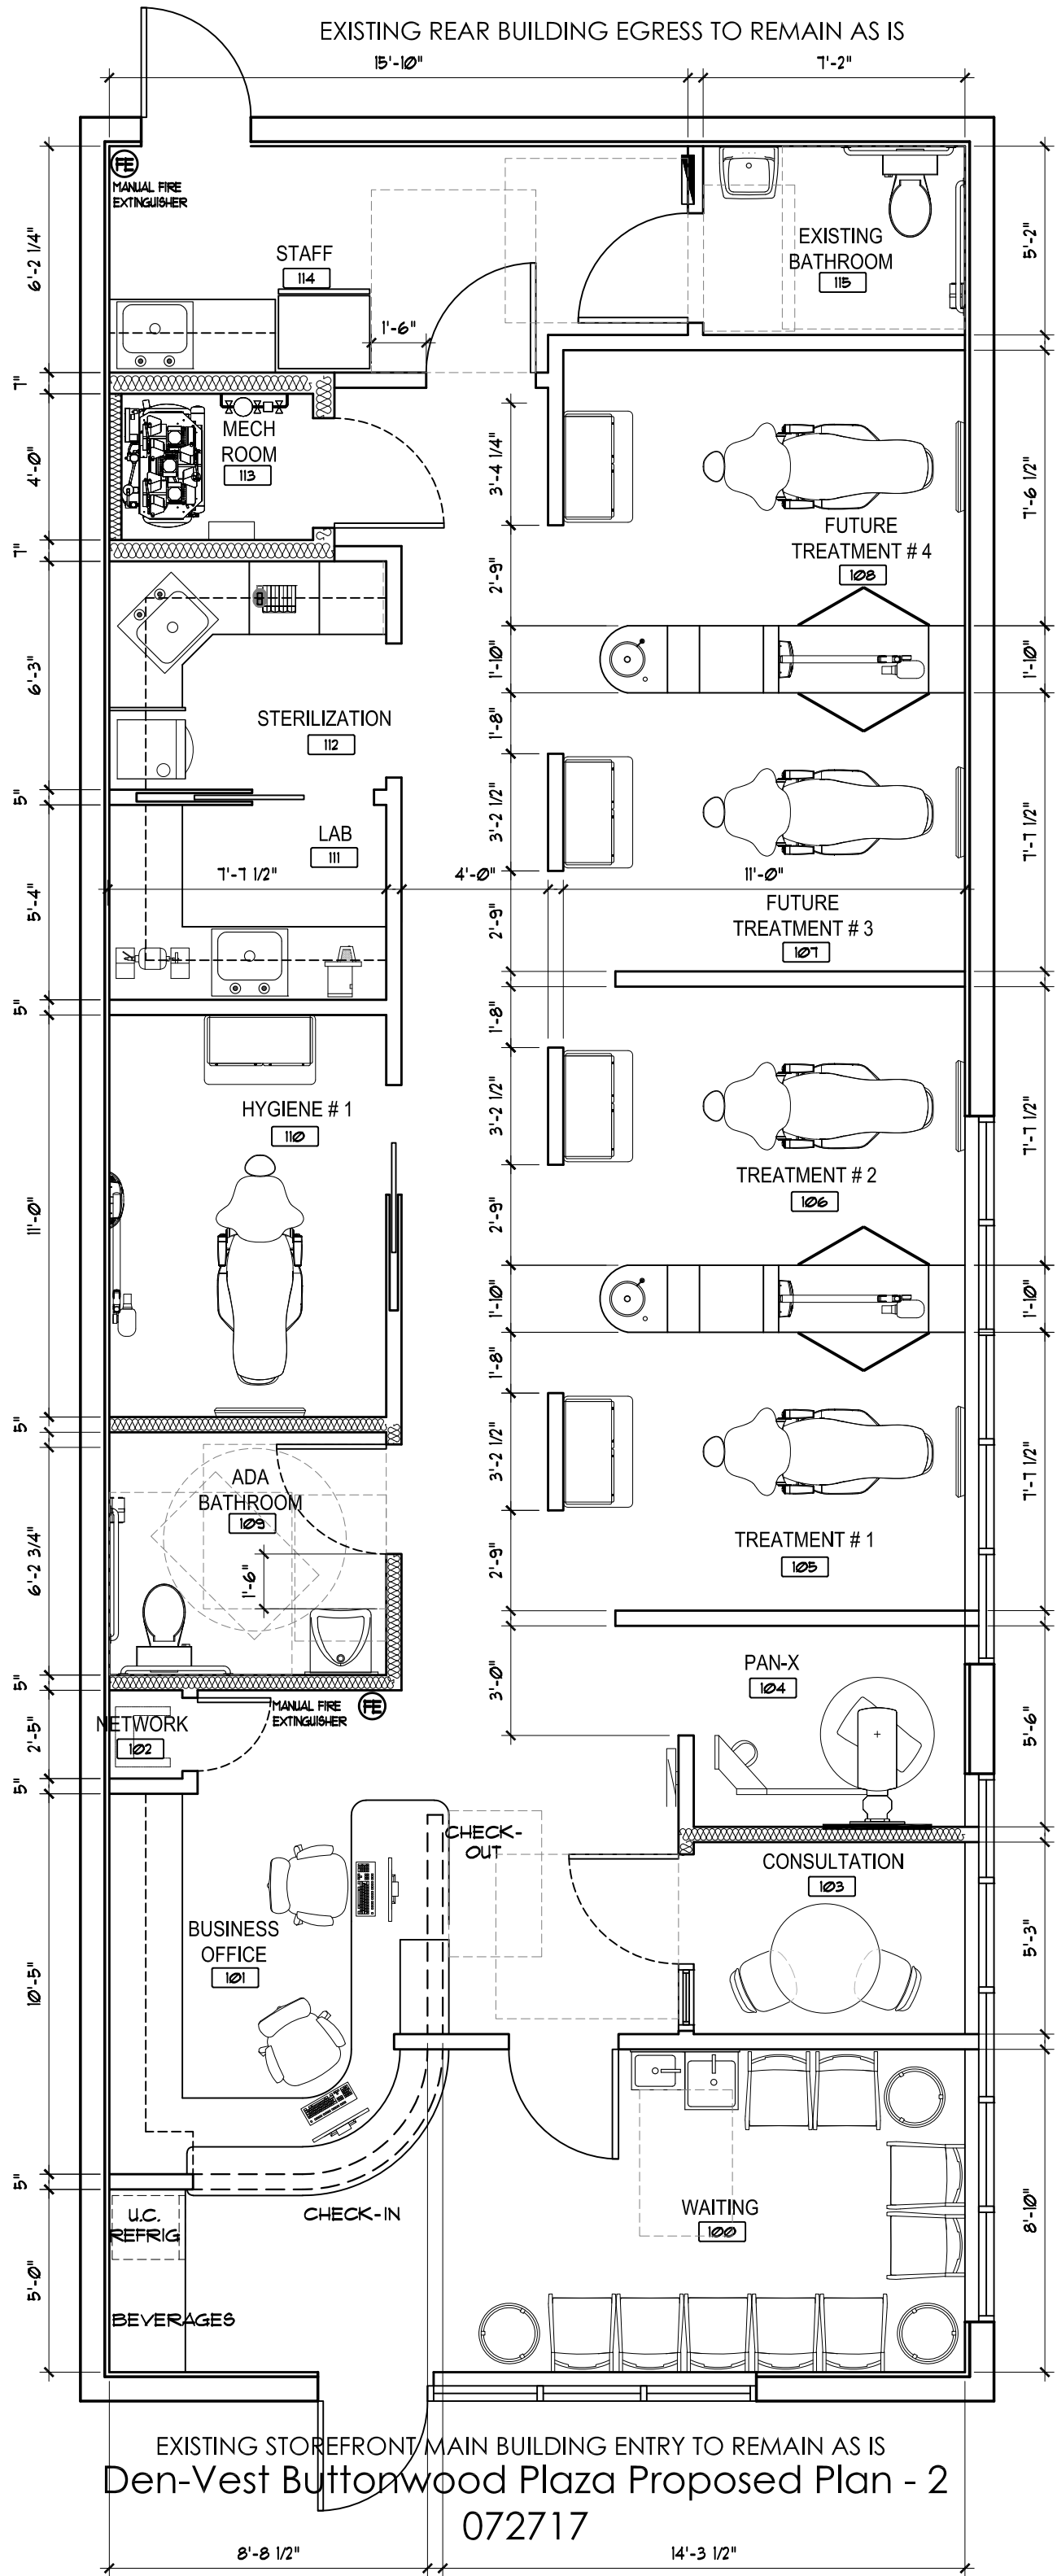

EXISTING STOREFRONT / EXTERIOR CMU TO REMAIN AS IS